

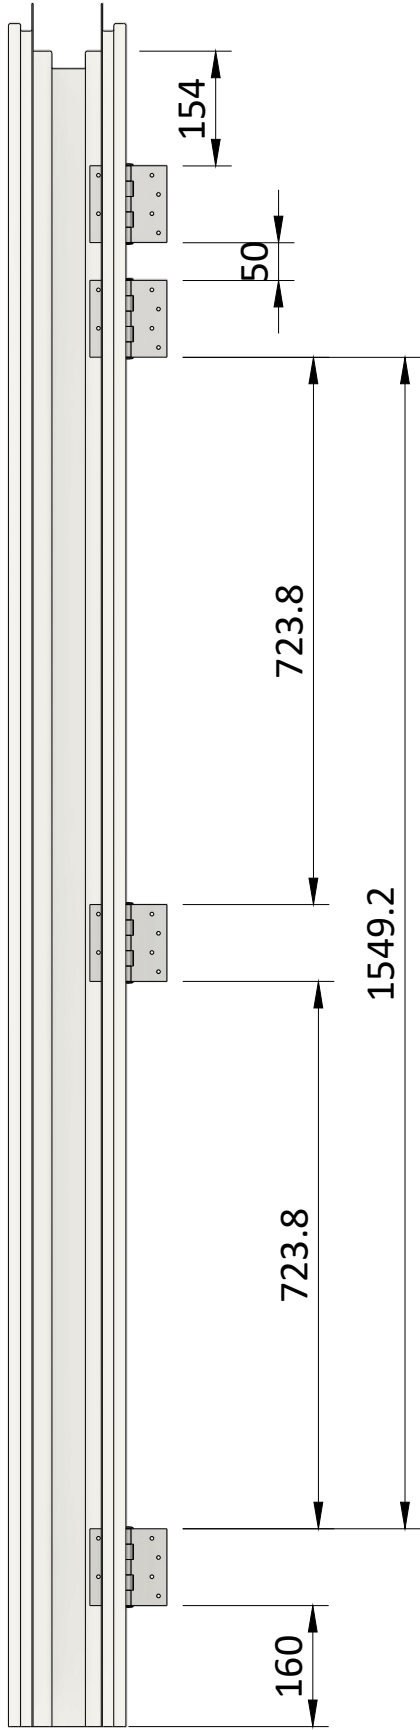


1 Piece Standard Steel Jamb Hinge Positions

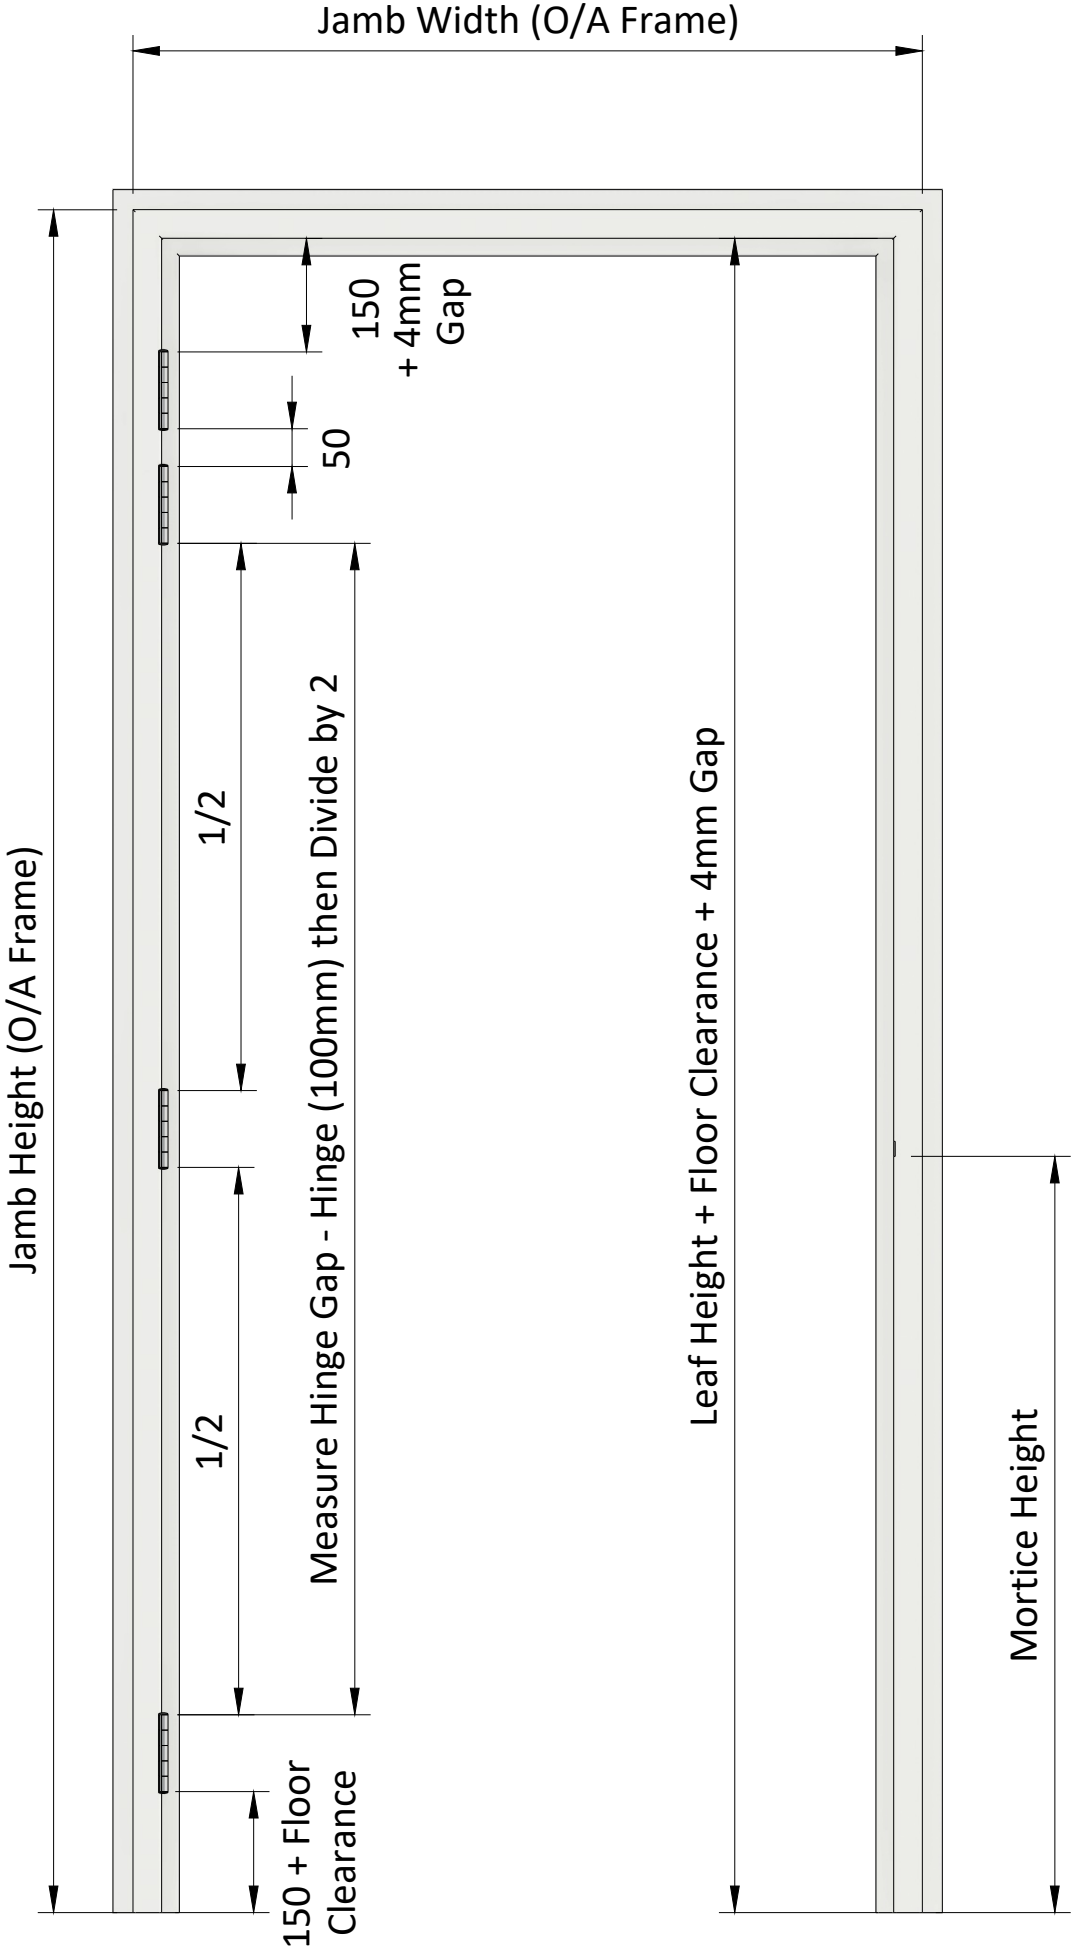

Example: 2200 x 960 Leaf, 10mm Floor Clearance

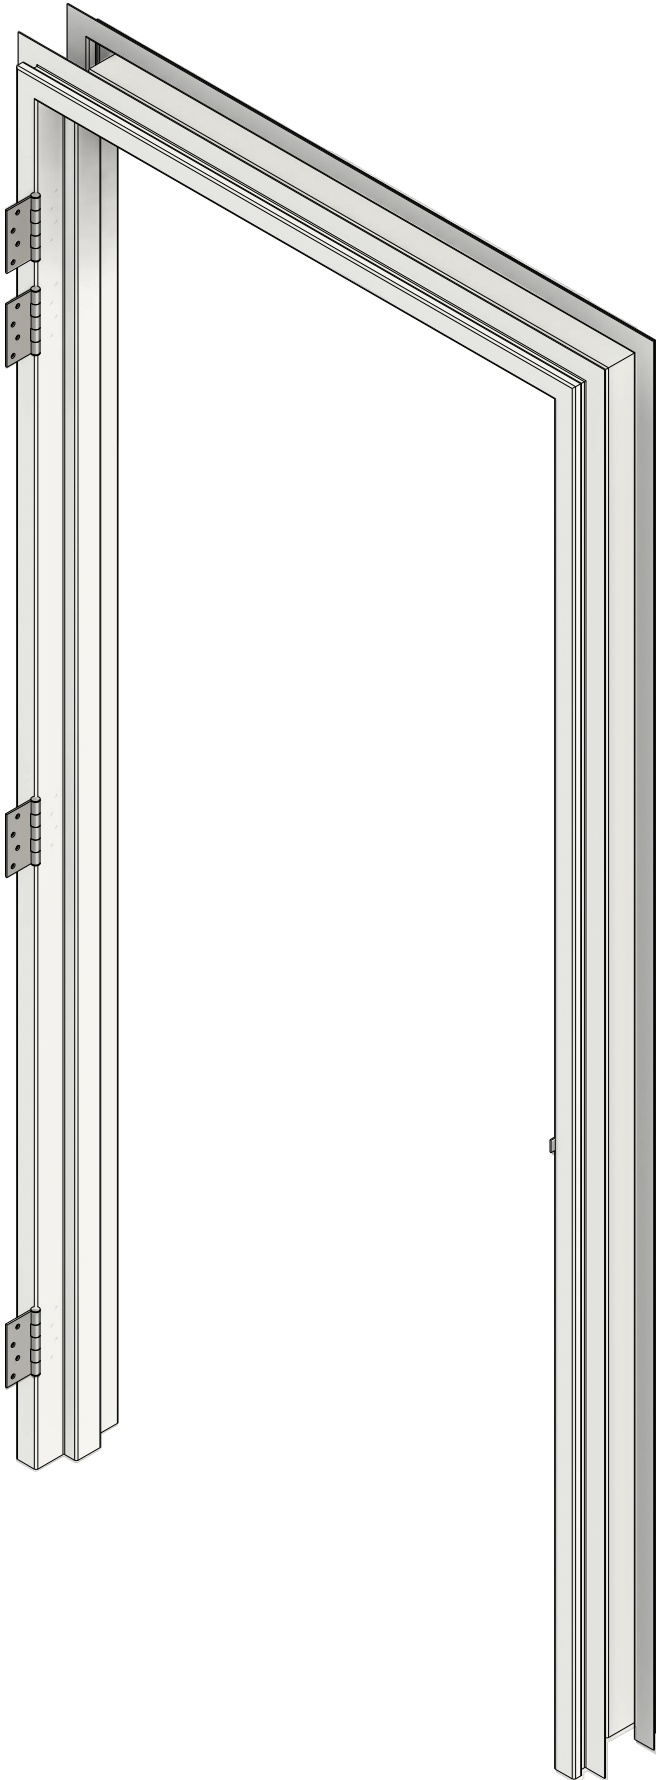

- This drawing is copyrighted and the author's property and must not be retained, copied or used without the authority of Restruct Commercial Doors Ltd.
- Do not scale from the drawing; use the provided dimensions only.
- Bring all discrepancies to the attention of the author.
- Restruct Commercial Doors do not take responsibility for the measurements provided by others.
- Terms & Conditions apply (Terms of Trade)

Description:	
Drawing Title:	
Drawing Status:	
Scale at - A3	
Company:	
RCD#	Revision:
Drawing by:	
Checked by:	
Checked Date:	