


Timber Reveal Into Timber/ Steel Stud

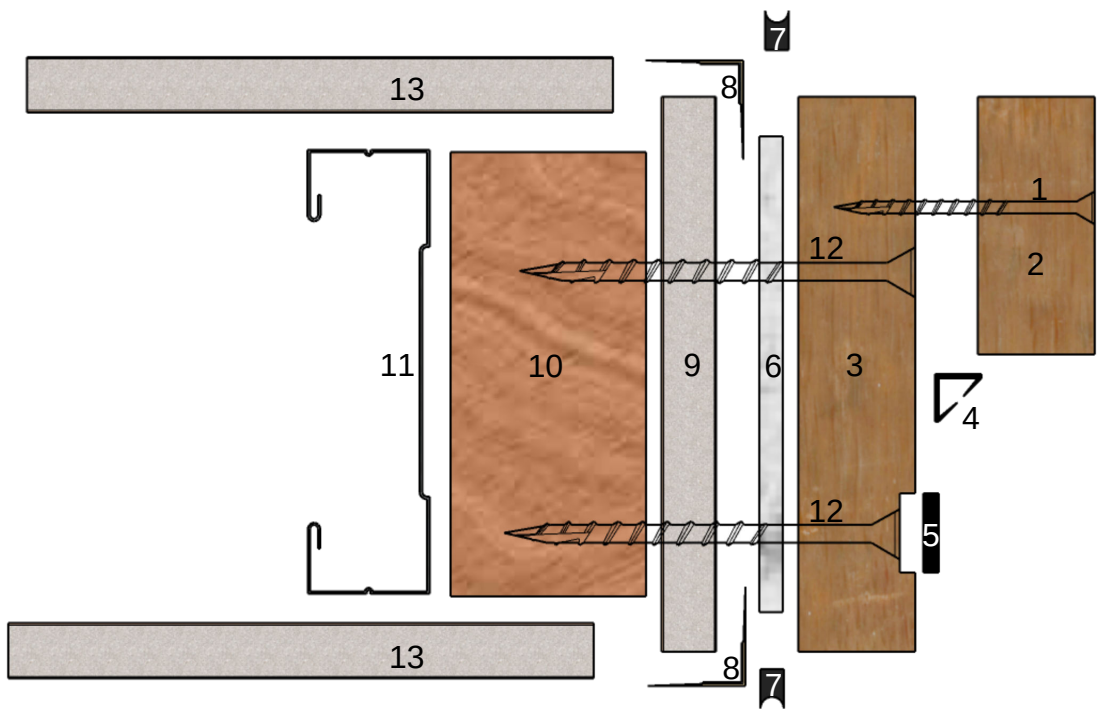

Exploded Make-up 2D

- 1. 12g (Gauge) x 65mm Screw
- 2. Timber Reveal Stop (30mm Thick)
- 3. Timber Reveal (30mm Thick)
- 4. Smoke Seal (RP120/ RP150)
- 5. Intumescent Fire Seals (RP2004) On Reveal
- 6. 5mm Max Gap Filled with Non-Combustible Packing eg. Hardie Board
- 7. Approved Fyre Rated Sealant
Continuous around the Door Jamb
- H.B Fuller Fire Sealant
Supplied by RCD
- 8. SquareStop External Corner
- Paper Tape
- 9. 16mm Fyreline Gib
- 10. Timber Stud (Required)
- 11. Steel Stud (Optional Choice)
- 12. 12g (Gauge) x 100mm Screw
- 13. 13mm or 16mm Fyreline Gib


- This drawing is copyrighted and the author's property and must not be retained, copied or used without the authority of Restruct Commercial Doors Ltd.

- Do not scale from the drawing; use the provided dimensions only.


- Bring all discrepancies to the attention of the author.

- Restruct Commercial Doors do not take responsibility for the measurements provided by others.

- Terms & Conditions apply (Terms of Trade)

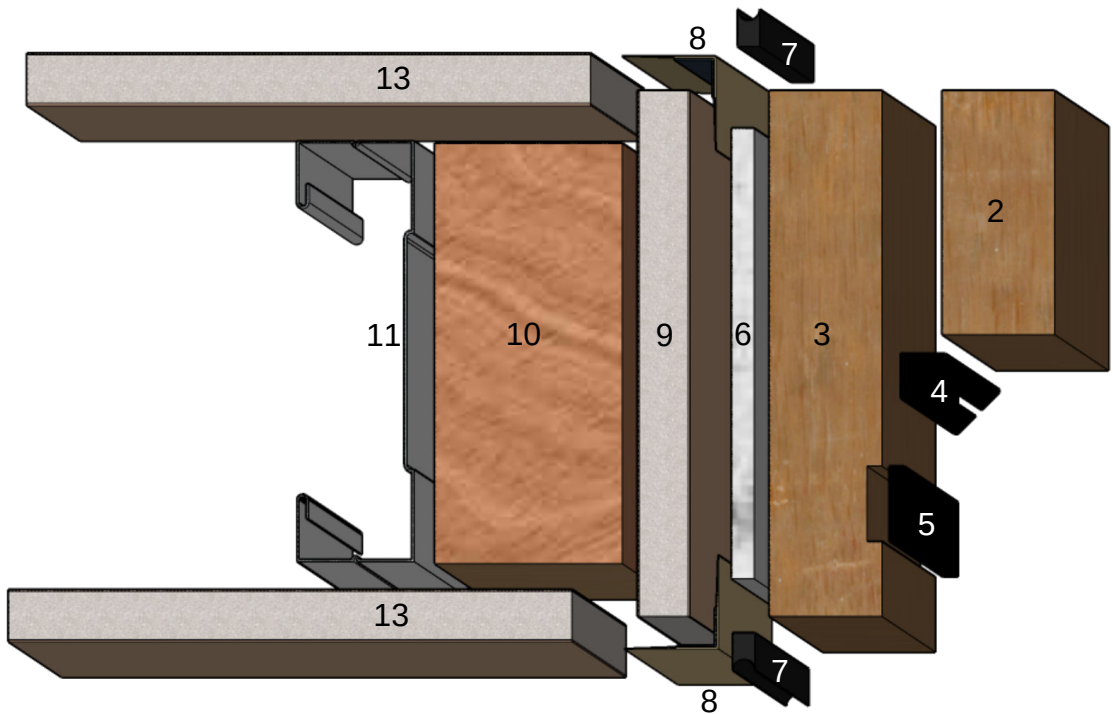


Exploded Make-up 3D

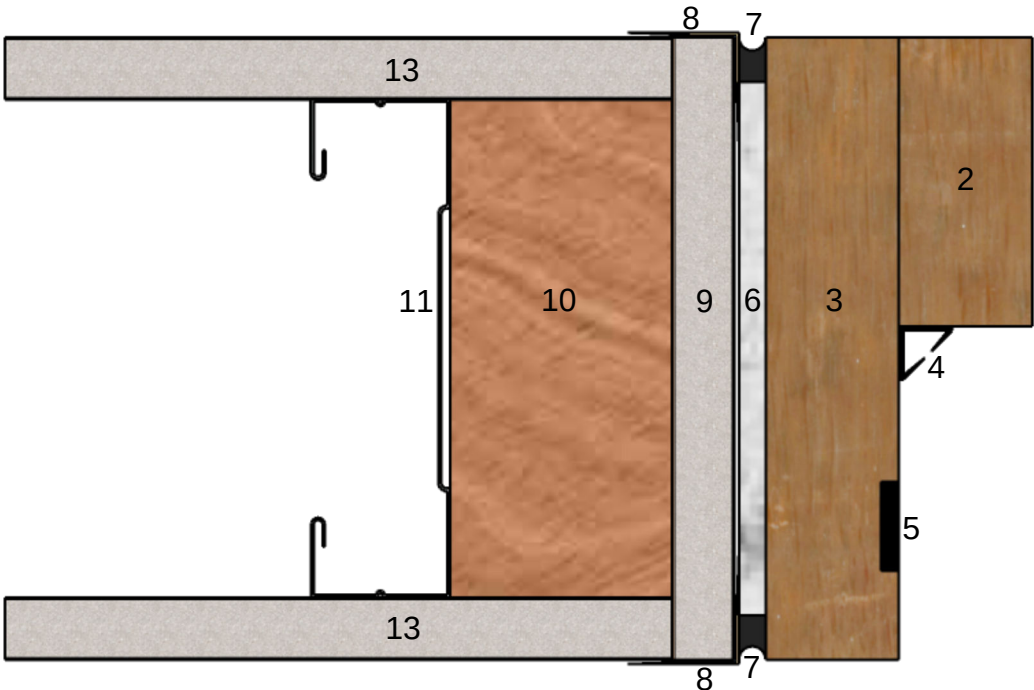

Complete Make-up


Description:

Drawing Title:	
Drawing Status:	
Scale At - A3	
Approved:	
Job #:	Revision:
Drawing by:	
Checked by:	
Name:	Sign:
Date:	

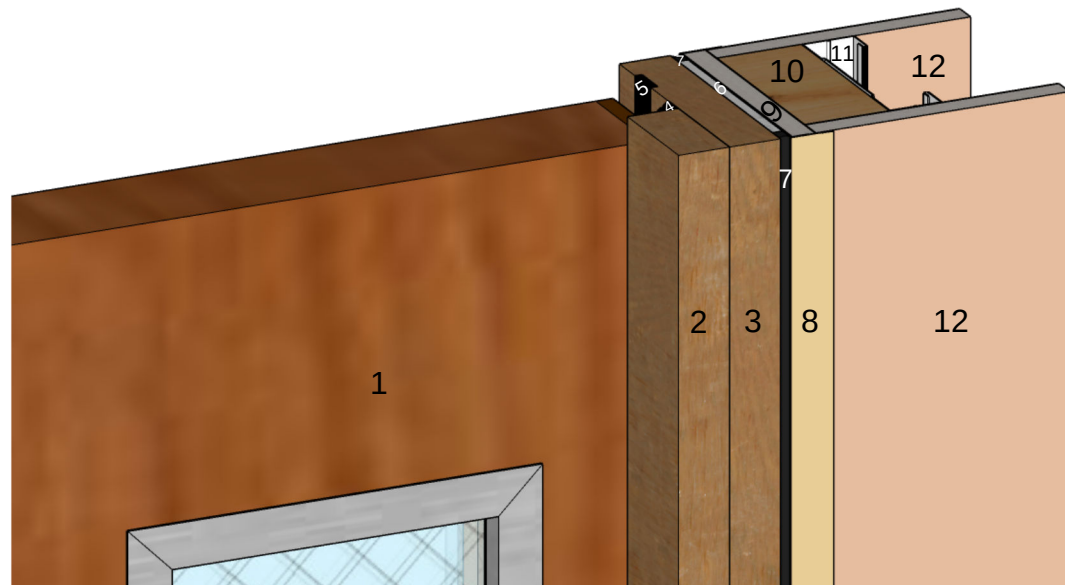



Non-Hinge Side View

1. Fire Door -/60/30/sm
2. Timber Reveal Stop (30mm Thick)
3. Timber Reveal (30mm Thick)
4. Smoke Seal (RP120/ RP150)
5. Intumescent Fire Seals (RP2004) On Reveal
6. 5mm Max Gap Filled with
Non-Combustible Packing eg. Hardie Board

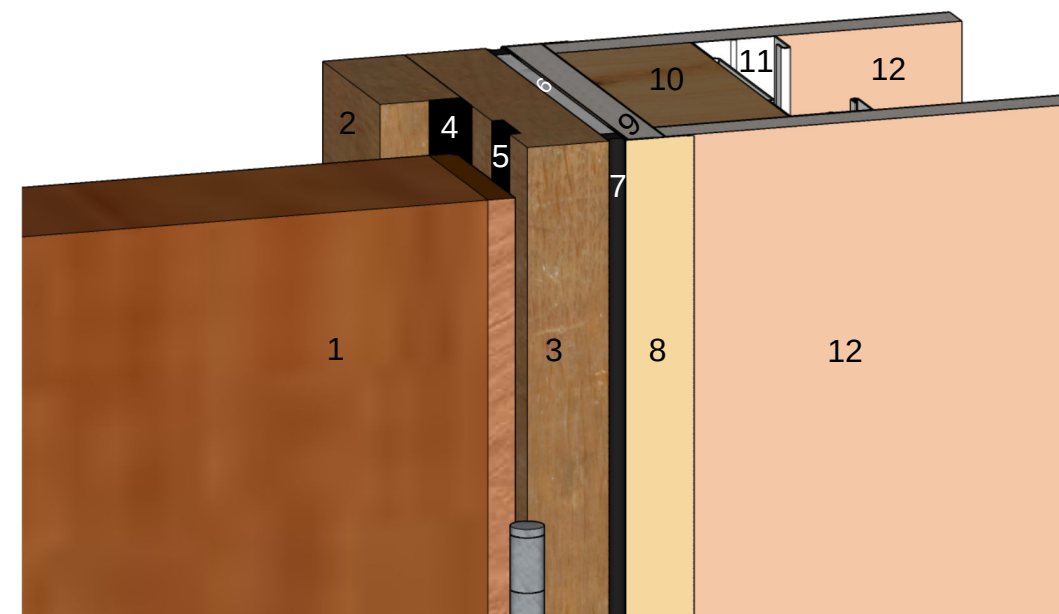

Hinge Side View

7. Approved Fyre Rated Sealant
Continuous around the Door Jamb
- H.B Fuller Fire Sealant
Supplied by RCD
8. SquareStop External Corner
- Paper Tape
9. 16mm Fyreline Gib
10. Timber Stud (Required)
11. Steel Stud (Optional Choice)
12. 13mm or 16mm Fyreline Gib

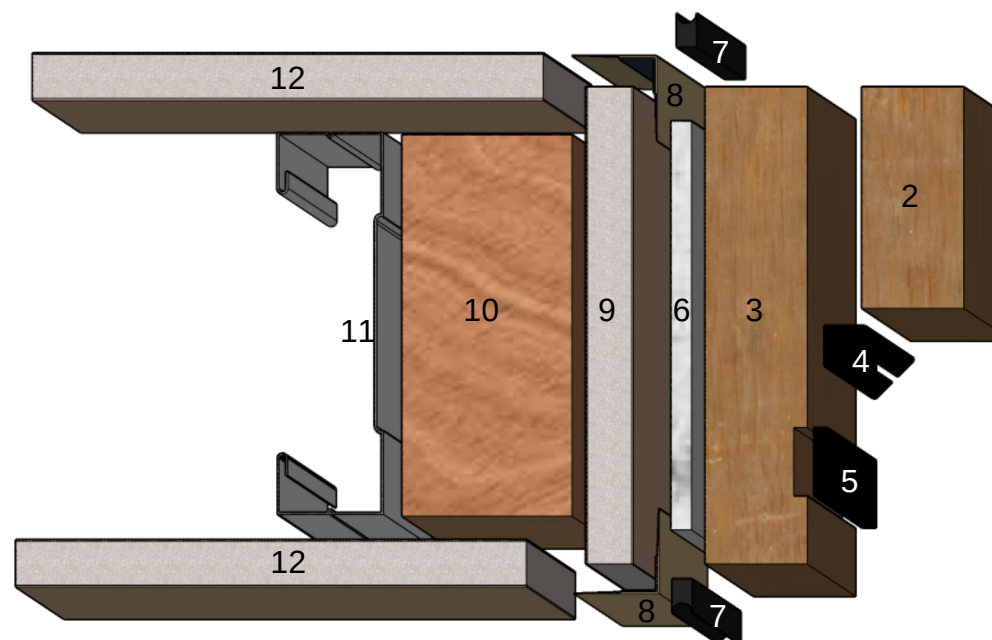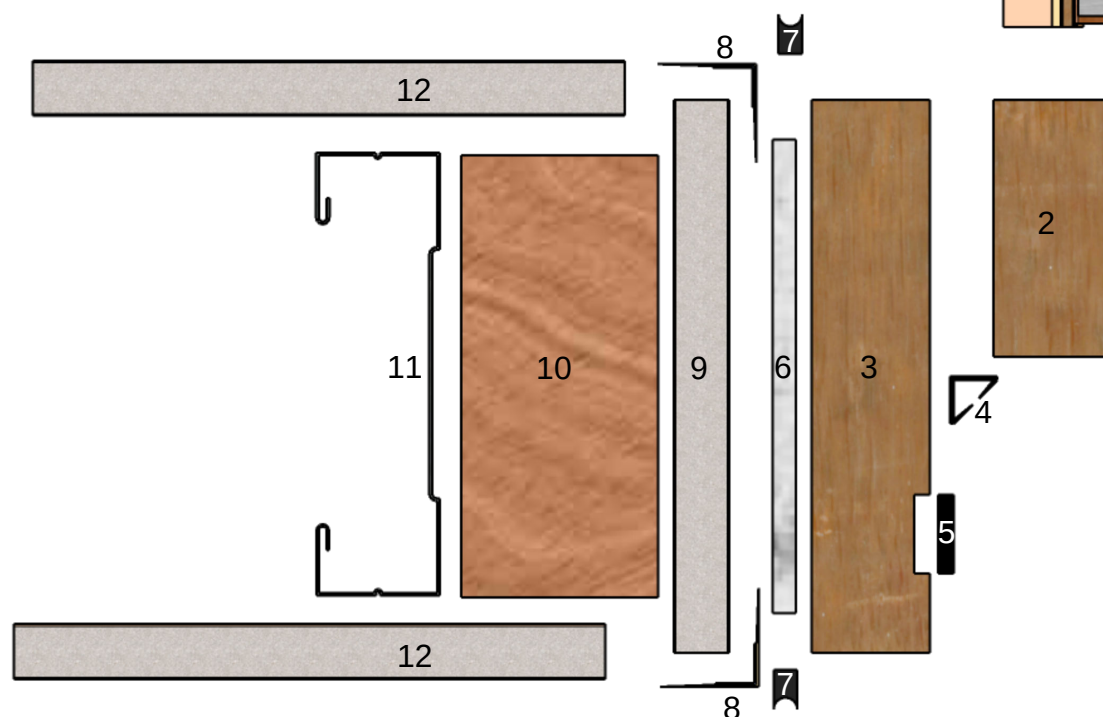

- This drawing is copyrighted and the author's property and must not be retained, copied or used without the authority of Restruct Commercial Doors Ltd.

- Do not scale from the drawing; use the provided dimensions only.

- Bring all discrepancies to the attention of the author.

- Restruct Commercial Doors do not take responsibility for the measurements provided by others.

- Terms & Conditions apply (Terms of Trade)

Description:

Drawing Title:

Drawing Status:

Scale At - A3

Approved:

Job #: Revision:

Drawing by:

Checked by:

Name: Sign:

Date:

1. Fire Door -/60/30/sm
2. Timber Reveal Stop (30mm Thick)
3. Timber Reveal (30mm Thick)
4. Smoke Seal (RP120/ RP150)
5. Intumescent Fire Seals (RP2004) On Reveal
6. 5mm Max Gap Filled with Non-Combustible Packing eg. Hardie Board

7. Approved Fyre Rated Sealant Continuous around the Door Jamb
- H.B Fuller Fire Sealant
Supplied by RCD
8. SquareStop External Corner
- Paper Tape
9. 13mm Fyrelime Gib
10. Timber Stud (Required)
11. Steel Stud (Optional Choice)
12. 13mm or 16mm Fyrelime Gib

- This drawing is copyrighted and the author's property and must not be retained, copied or used without the authority of Restruct Commercial Doors Ltd.


- Do not scale from the drawing; use the provided dimensions only.

- Bring all discrepancies to the attention of the author.


- Restruct Commercial Doors do not take responsibility for the measurements provided by others.

- Terms & Conditions apply (Terms of Trade)


Top Lintel View

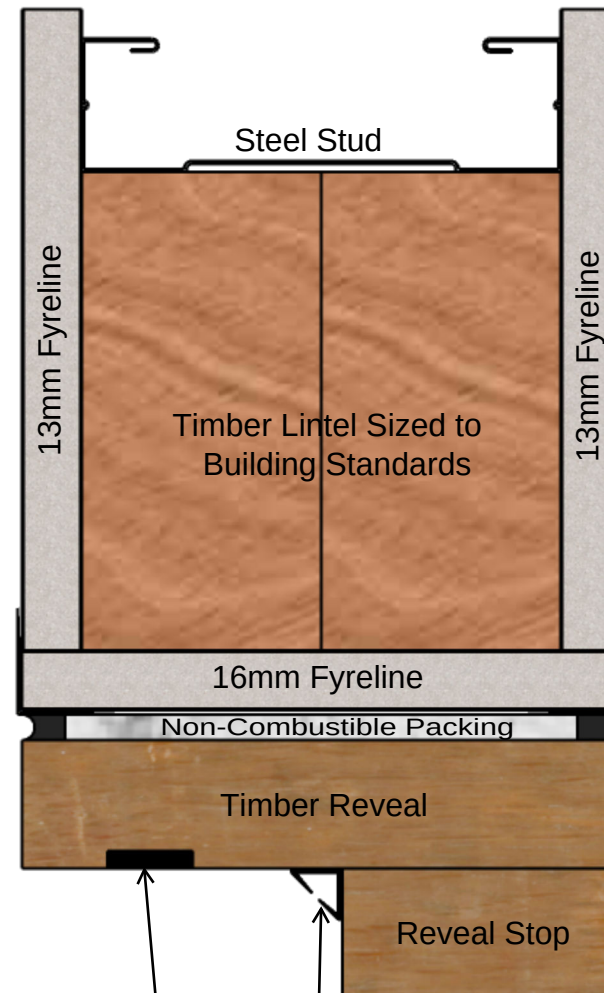

Non-Hinge Side View

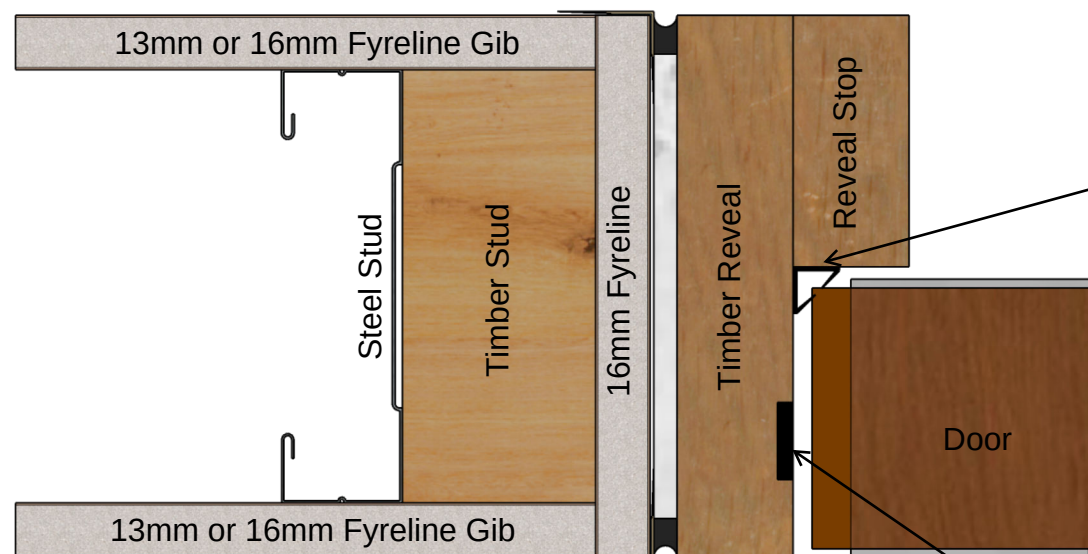


Hinge Side View

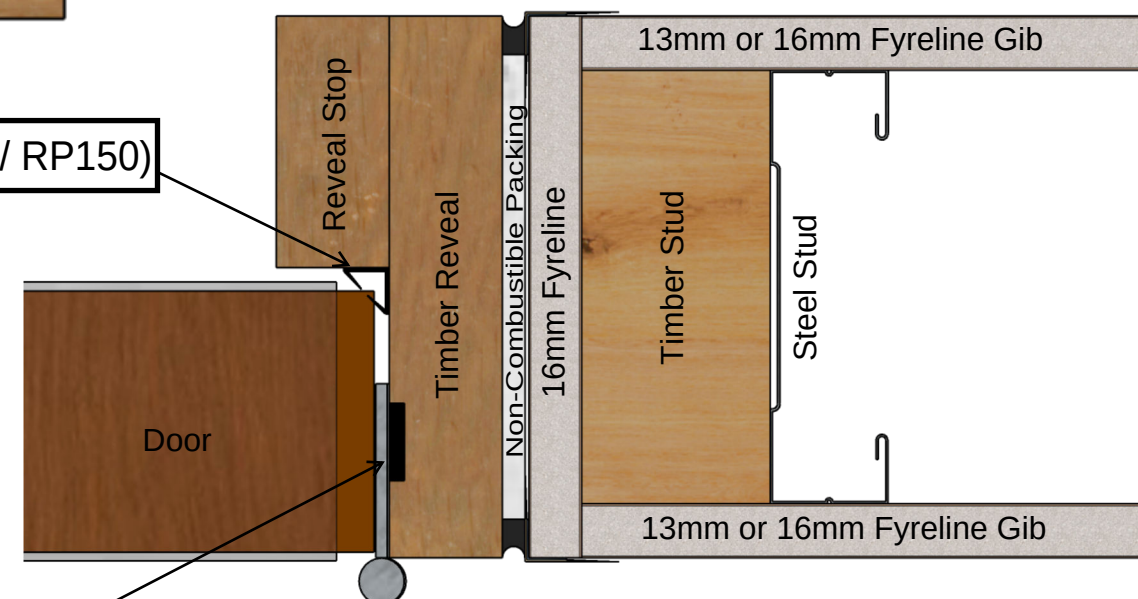

Smoke Seal (RP120/ RP150)

Intumescent Fire Seals (RP2004)

3mm Gap On top and sides of the Door

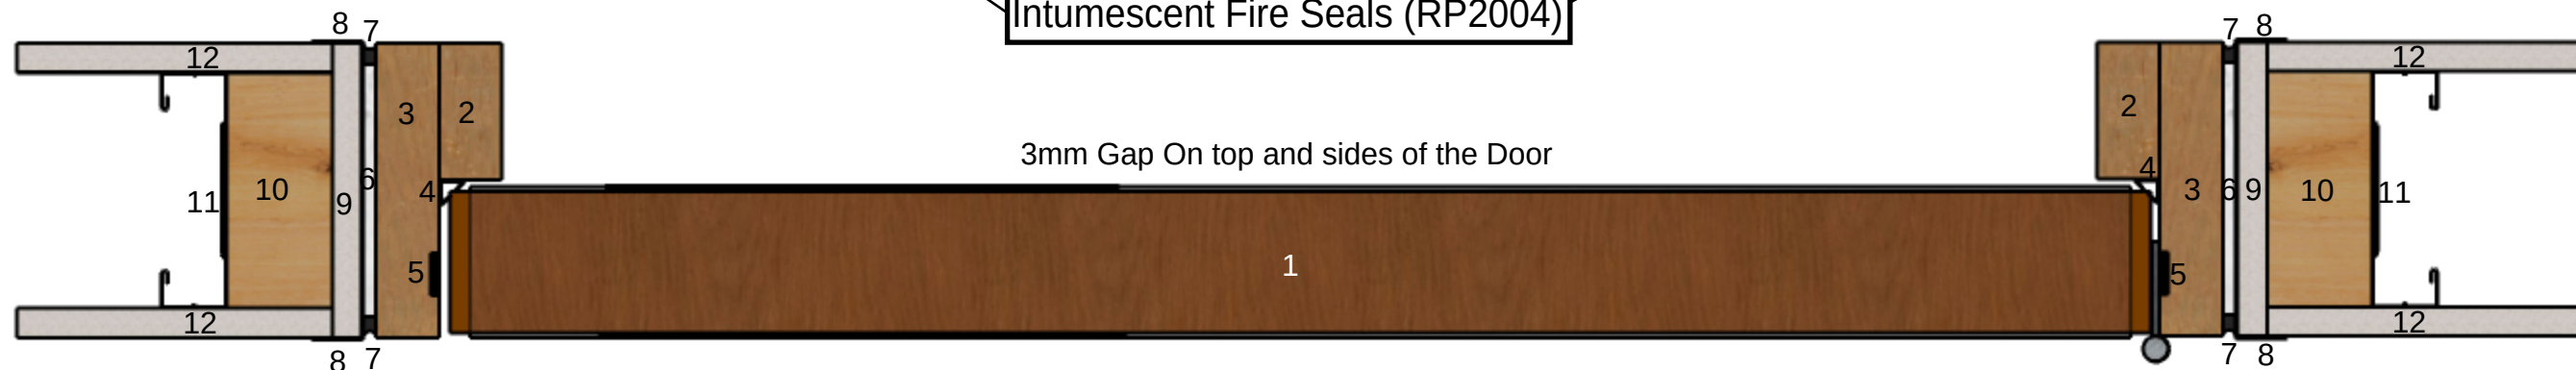

Full Wall Make-up Top View

Description:

Drawing Title:

Drawing Status:

Scale At - A3

Approved:

Job #: Revision:

Drawing by:

Checked by:

Name: Sign:

Date: